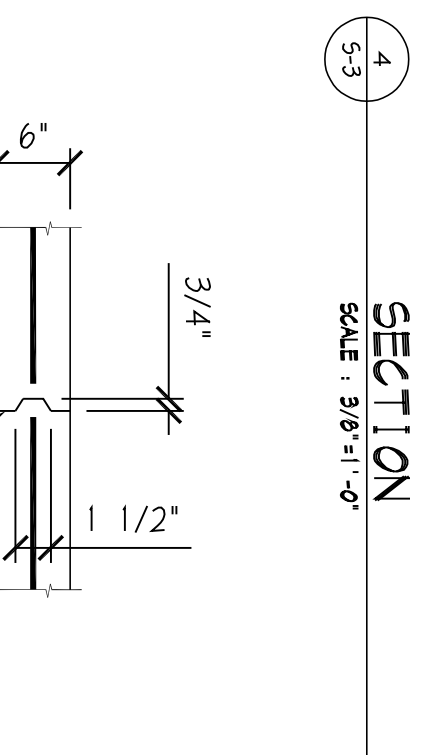
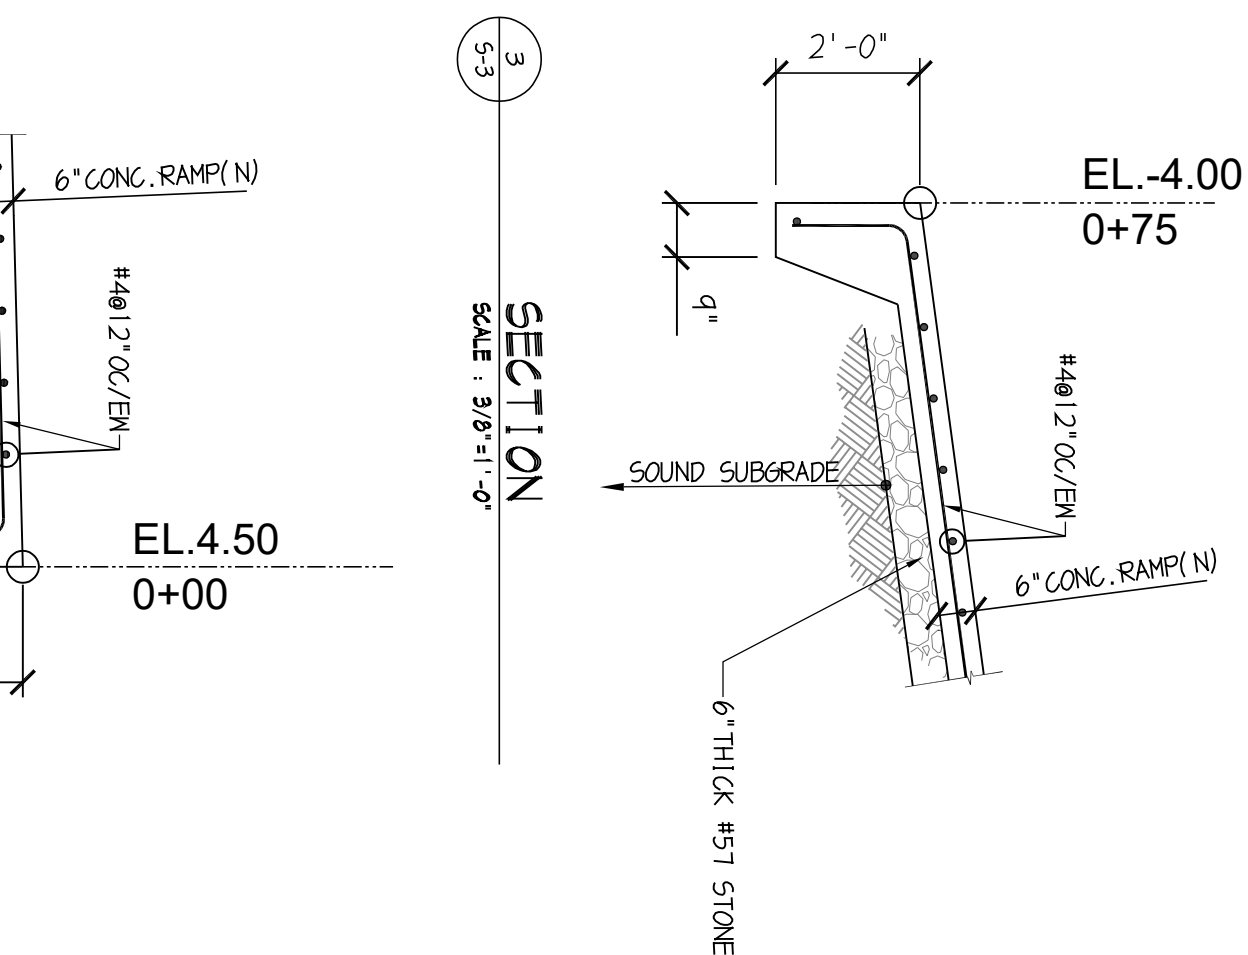


CPENDET

GREDELL & ASSOCIATES
STRUCTURAL ENGINEERS

APPROVED BY	
DESIGNED BY: GWG	DATE: 10 AUGUST
DRAWN BY: BMD	SCALE: AS NOTED
CHECKED BY: GWG	W.O.: 3037
DRAWING NO.: S-3	SHEET: 3 of 3